


BOB ANTHONY PARKWAY

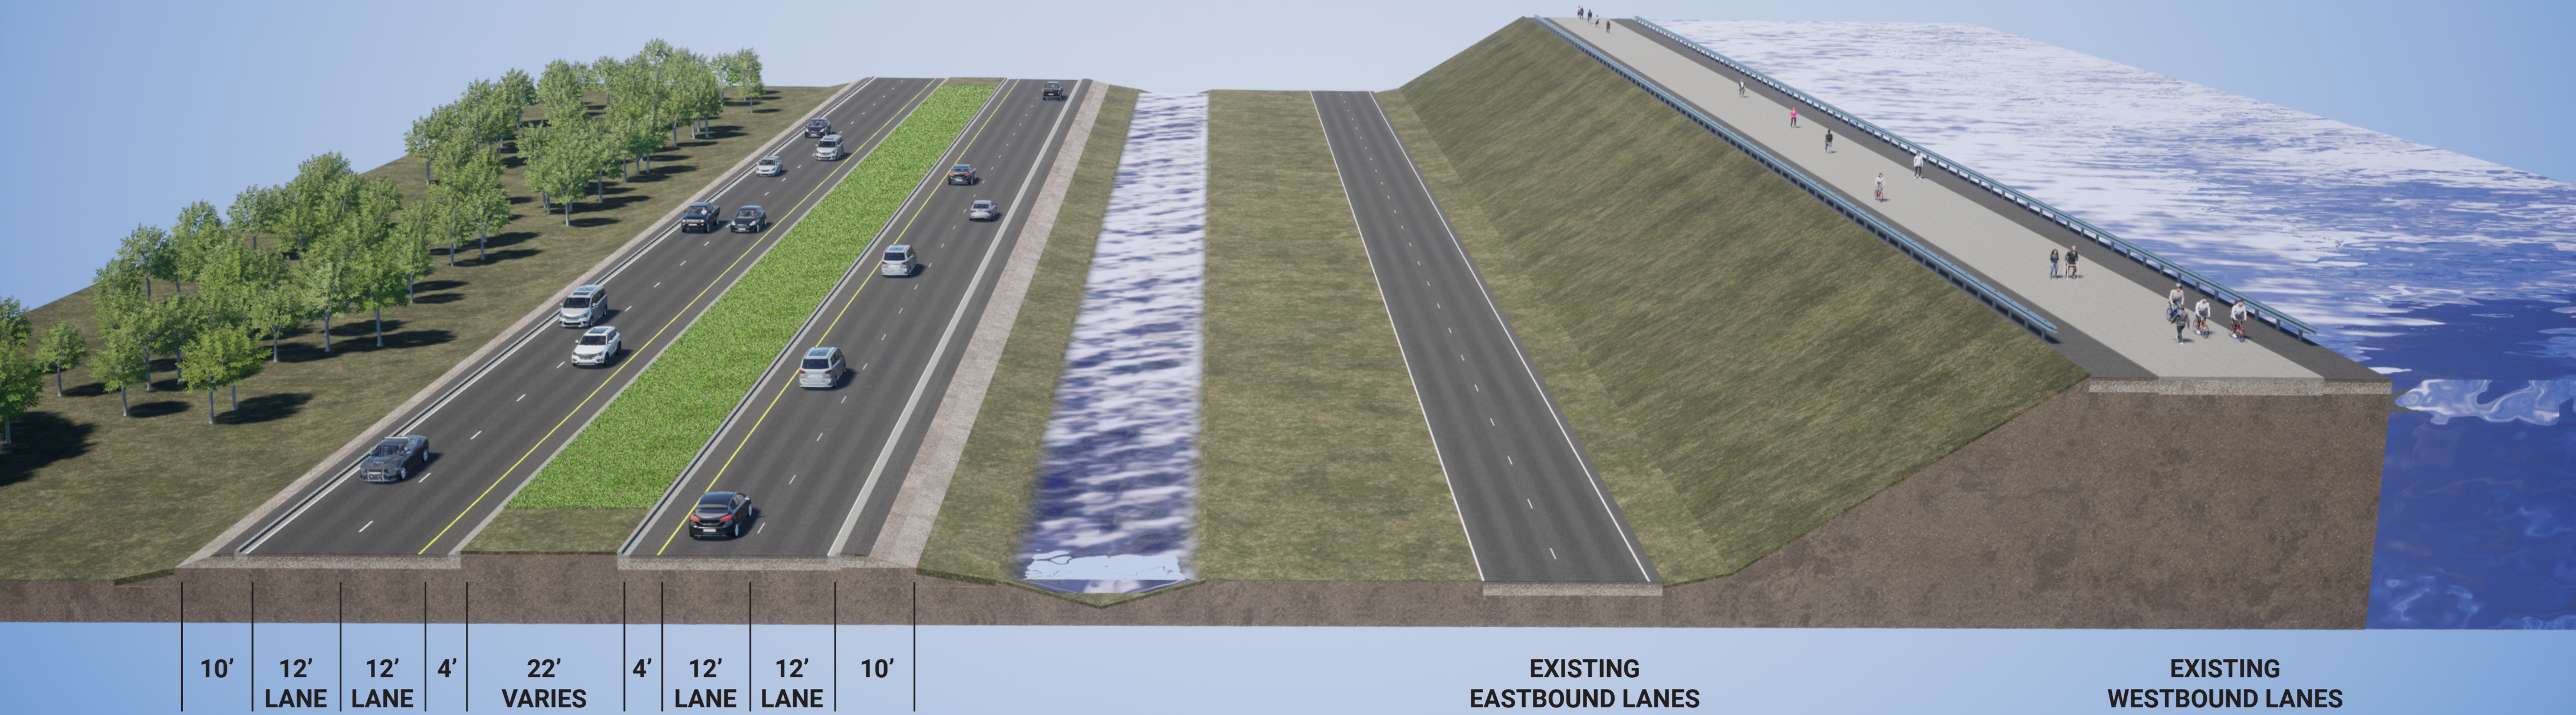

TYPICAL SECTION - NEW CONSTRUCTION BOULEVARD SECTION