

D


NE J Street Typical Section - North of Shewmaker Bridge



# NE J Street Interchange Project Roll Plot North Side and Typical Section Bentonville, Arkansas

**LEGEND**

- EXISTING PROPERTY LINE
- EXISTING RIGHT OF WAY
- PROPOSED RIGHT OF WAY WITH CONTROL OF ACCESS
- PROPOSED CONSTRUCTION LIMITS
- CHISTING EASEMENT
- PROPOSED EASEMENT
- TEMPORARY CONSTRUCTION EASEMENT (T.C.E.)
- FLOODPLAIN
- LANDSCAPING/RETAINING WALL
- PROPOSED GREENSPACE
- PROPOSED ASPHALT
- PROPOSED CONCRETE
- PROPOSED STAMPED CONCRETE
- PROPOSED GRAVEL
- PROPOSED RELOCATION

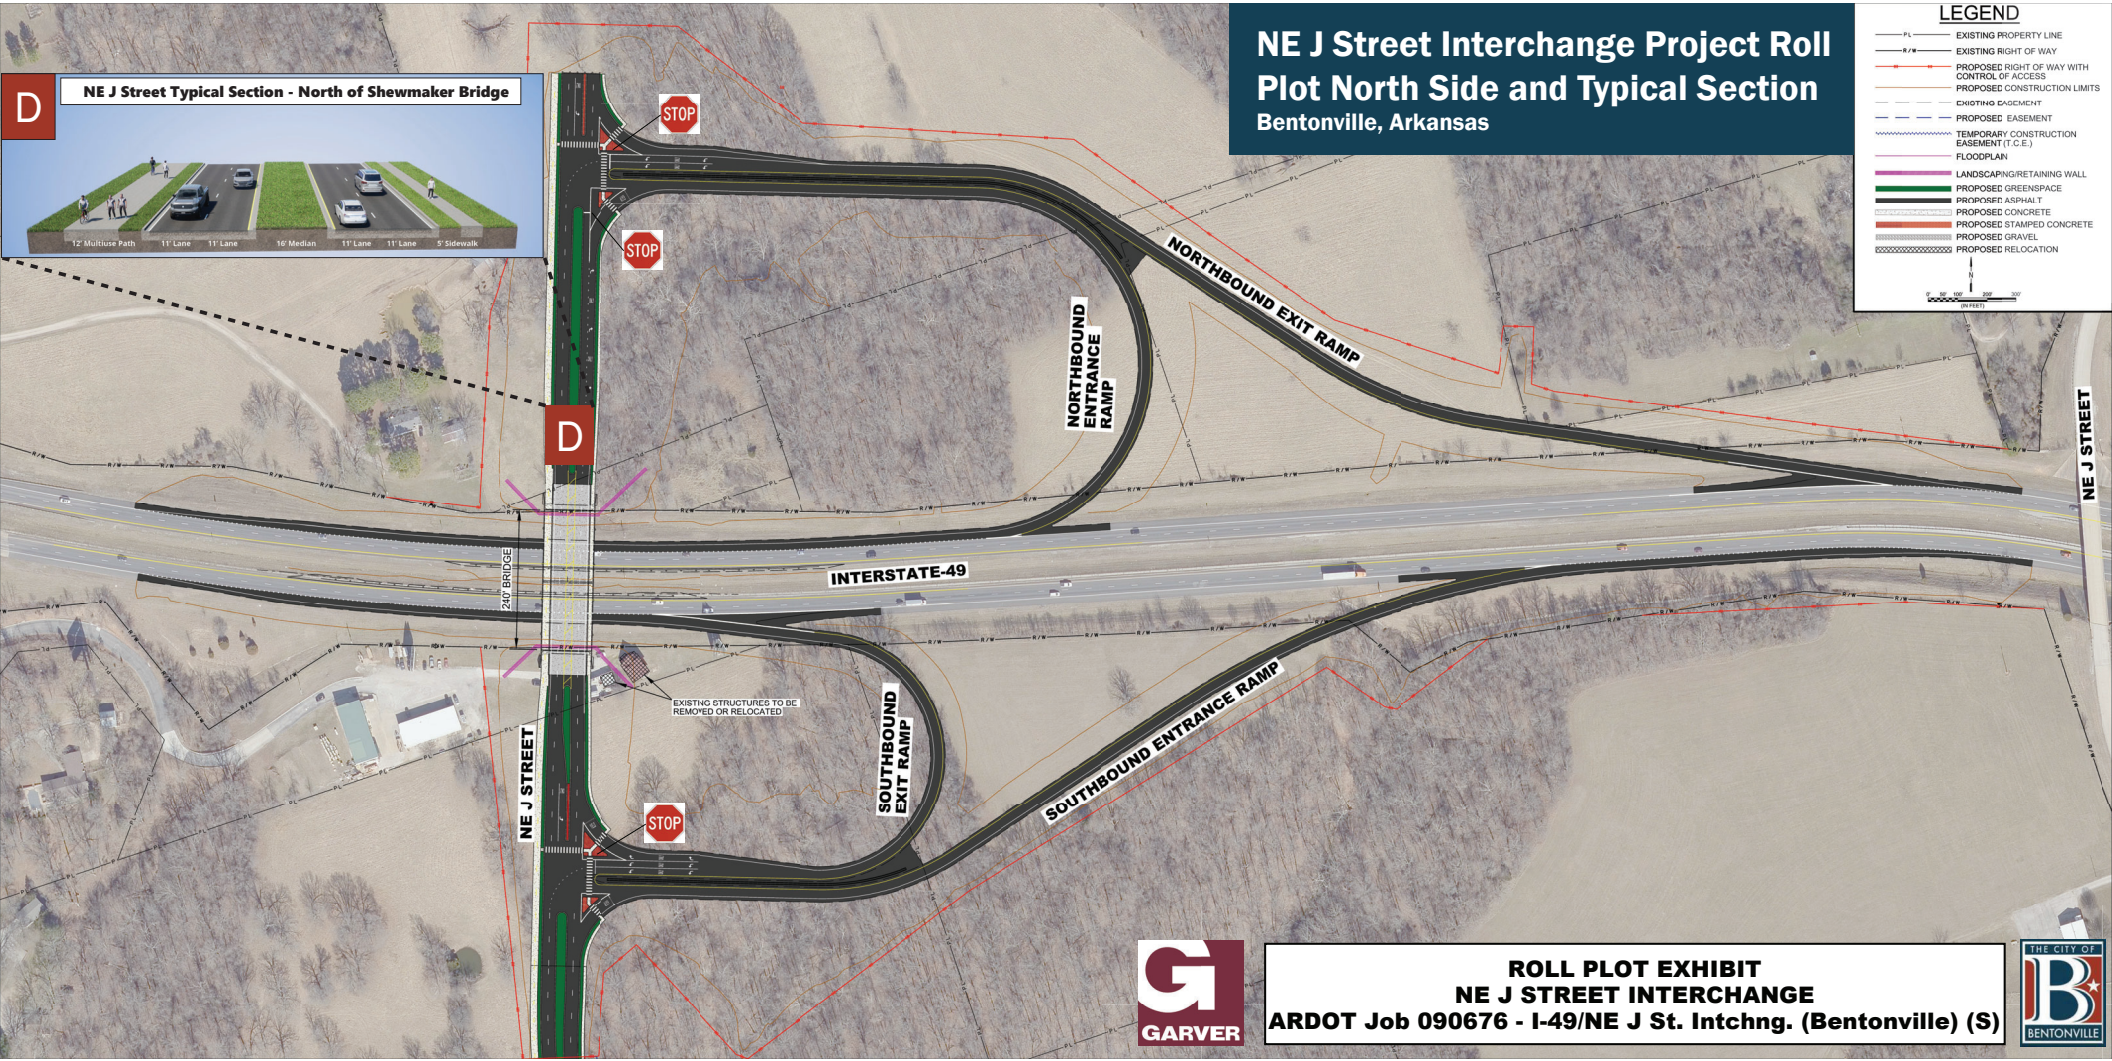

**ROLL PLOT EXHIBIT  
NE J STREET INTERCHANGE  
ARDOT Job 090676 - I-49/NE J St. Intchn. (Bentonville) (S)**

