


NE J Street Interchange Project - Landscape Walls

Bentonville, Arkansas




LANDSCAPE FENCE AT CHAPEL HILL NEIGHBORHOOD

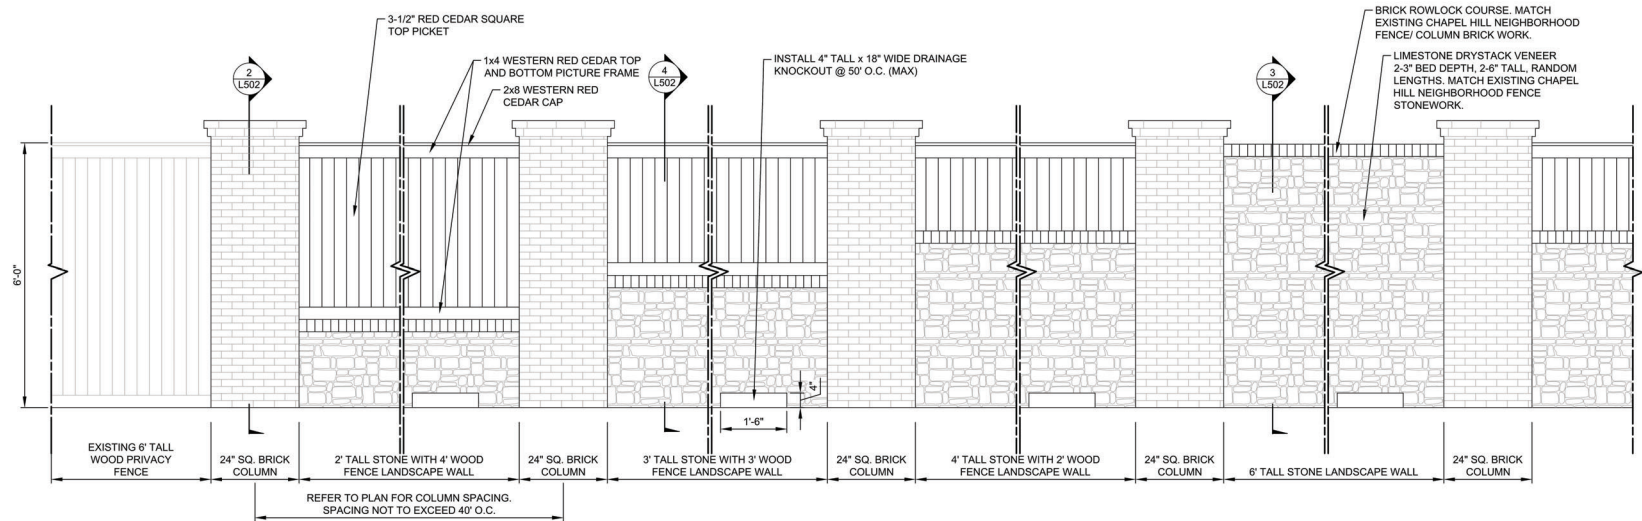

1 STONE & WOOD LANDSCAPE WALL- CHAPEL HILL NEIGHBORHOOD
SCALE: 3/4" = 1'-0"

LANDSCAPE FENCE AT ALLENCROFT NEIGHBORHOOD

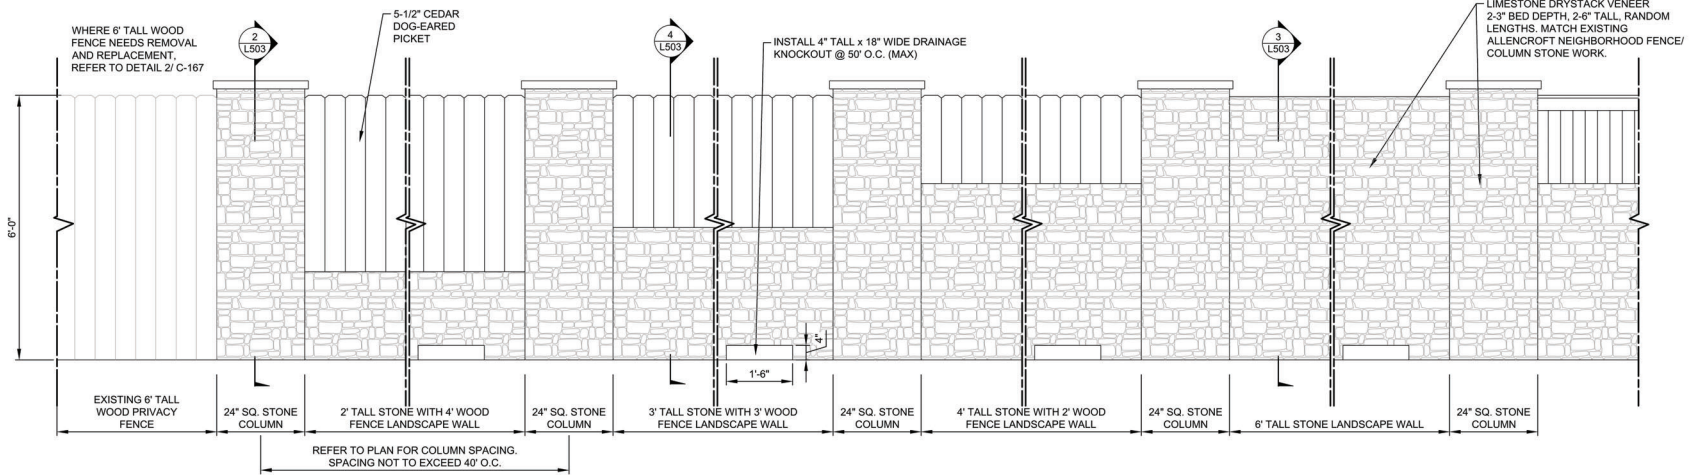

1 STONE & WOOD LANDSCAPE WALL- ALLENCROFT NEIGHBORHOOD
SCALE: 3/4" = 1'-0"