


NE J Street Interchange Project - Overall Design

Bentonville, Arkansas

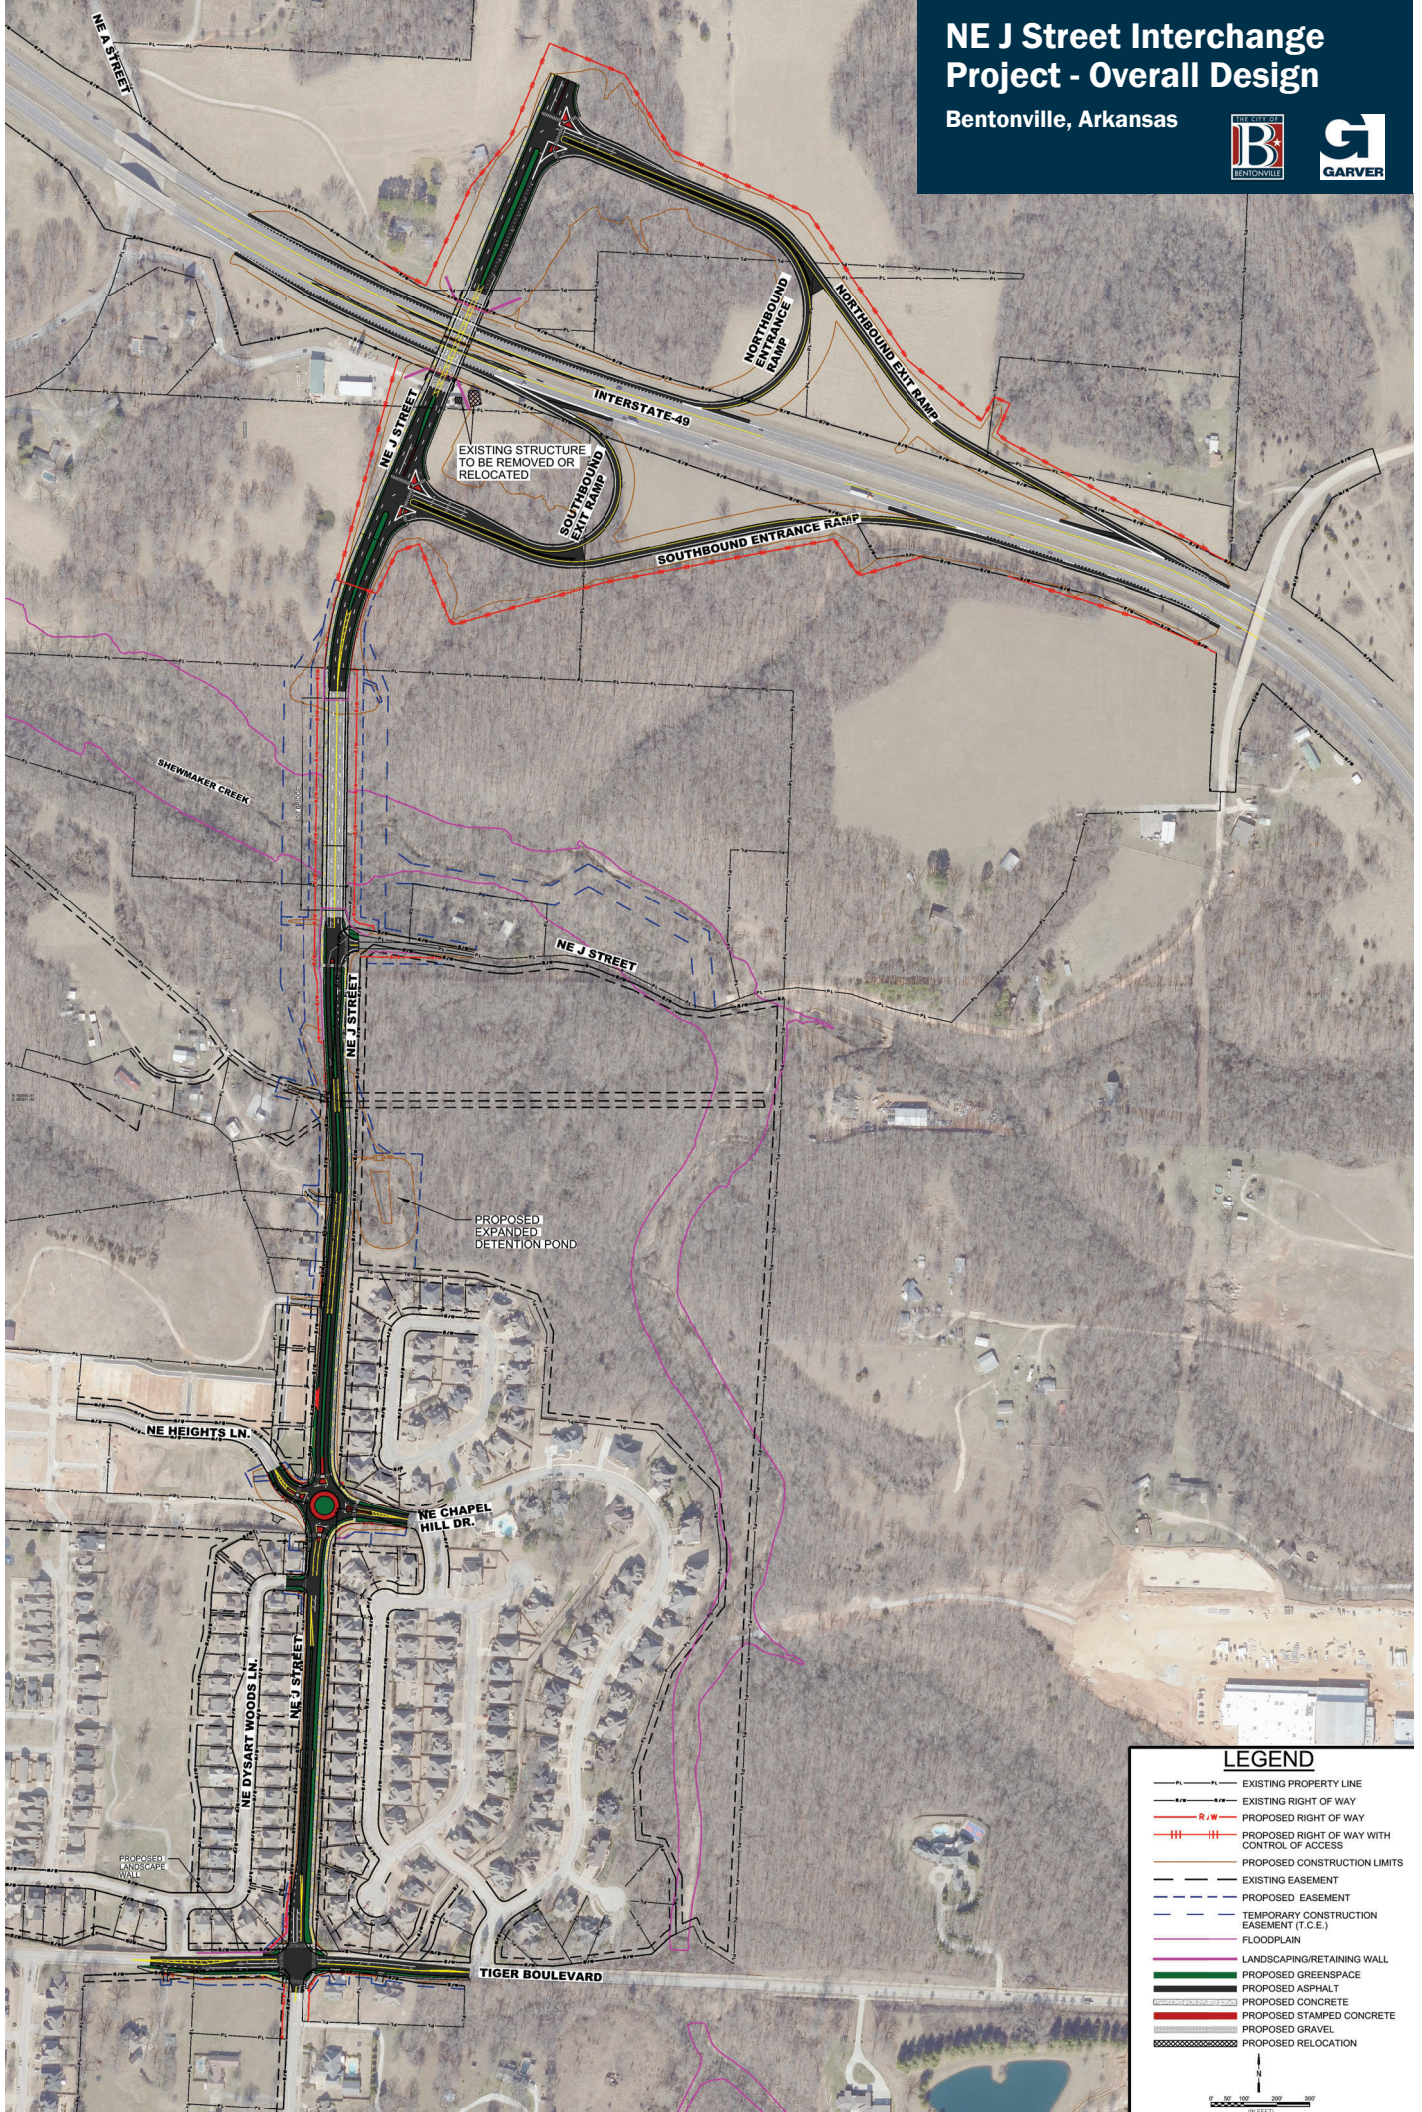

LEGEND

- EXISTING PROPERTY LINE
- EXISTING RIGHT OF WAY
- PROPOSED RIGHT OF WAY
- PROPOSED RIGHT OF WAY WITH CONTROL OF ACCESS
- PROPOSED CONSTRUCTION LIMITS
- EXISTING EASEMENT
- PROPOSED EASEMENT
- TEMPORARY CONSTRUCTION EASEMENT (T.C.E.)
- FLOODPLAIN
- LANDSCAPING/RETAINING WALL
- PROPOSED GREENSPACE
- PROPOSED ASPHALT
- PROPOSED CONCRETE
- PROPOSED STAMPED CONCRETE
- PROPOSED GRAVEL
- PROPOSED RELOCATION

