


# CITY OF NORTH LITTLE ROCK CRYSTAL HILL RD. IMPROVEMENTS PROJECT LAYOUT


APRIL 25, 2024

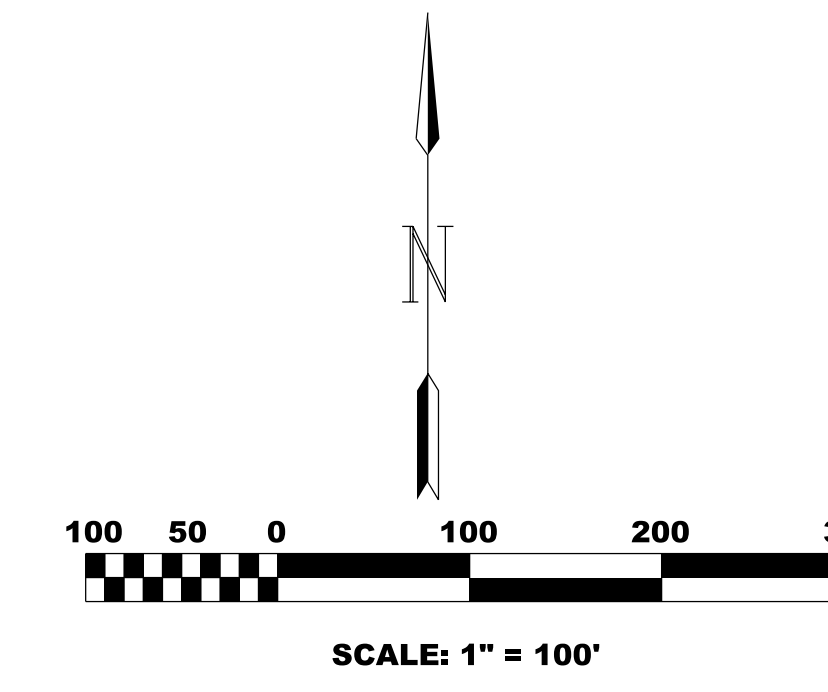

PARCEL INFORMATION	
PARCEL NUMBER	OWNER
1	RICHARDSON PROPERTIES LLC
2	GROTTO MYSTIC BENDMEER
3	JEFFREY SAND CO
4	JEFFREY SAND CO
5	JEFFREY SAND CO
6	JEFFREY SAND CO
7	JEFFREY SAND CO
8	DEWAFELBAKERS INC
9	PATRICIA ANN LOVE JACKSON
10	PATRICIA ANN LOVE JACKSON
11	MEYER-WILLIFORD PROPERTIES LLC
12	LARRY W & ANGELA D WOOD
13	RICHJOHN DEVELOPMENT LLC
14	RICHJOHN DEVELOPMENT LLC
15	THADDEUS HATCHETT
16	RICHJOHN DEVELOPMENT LLC
17	RICHJOHN DEVELOPMENT LLC
18	RICHJOHN DEVELOPMENT LLC
19	RICHJOHN DEVELOPMENT LLC
20	RICHJOHN DEVELOPMENT LLC
21	ADVENTUROUS BEAN HOLDINGS LLC




**SPEED  
LIMIT  
30**

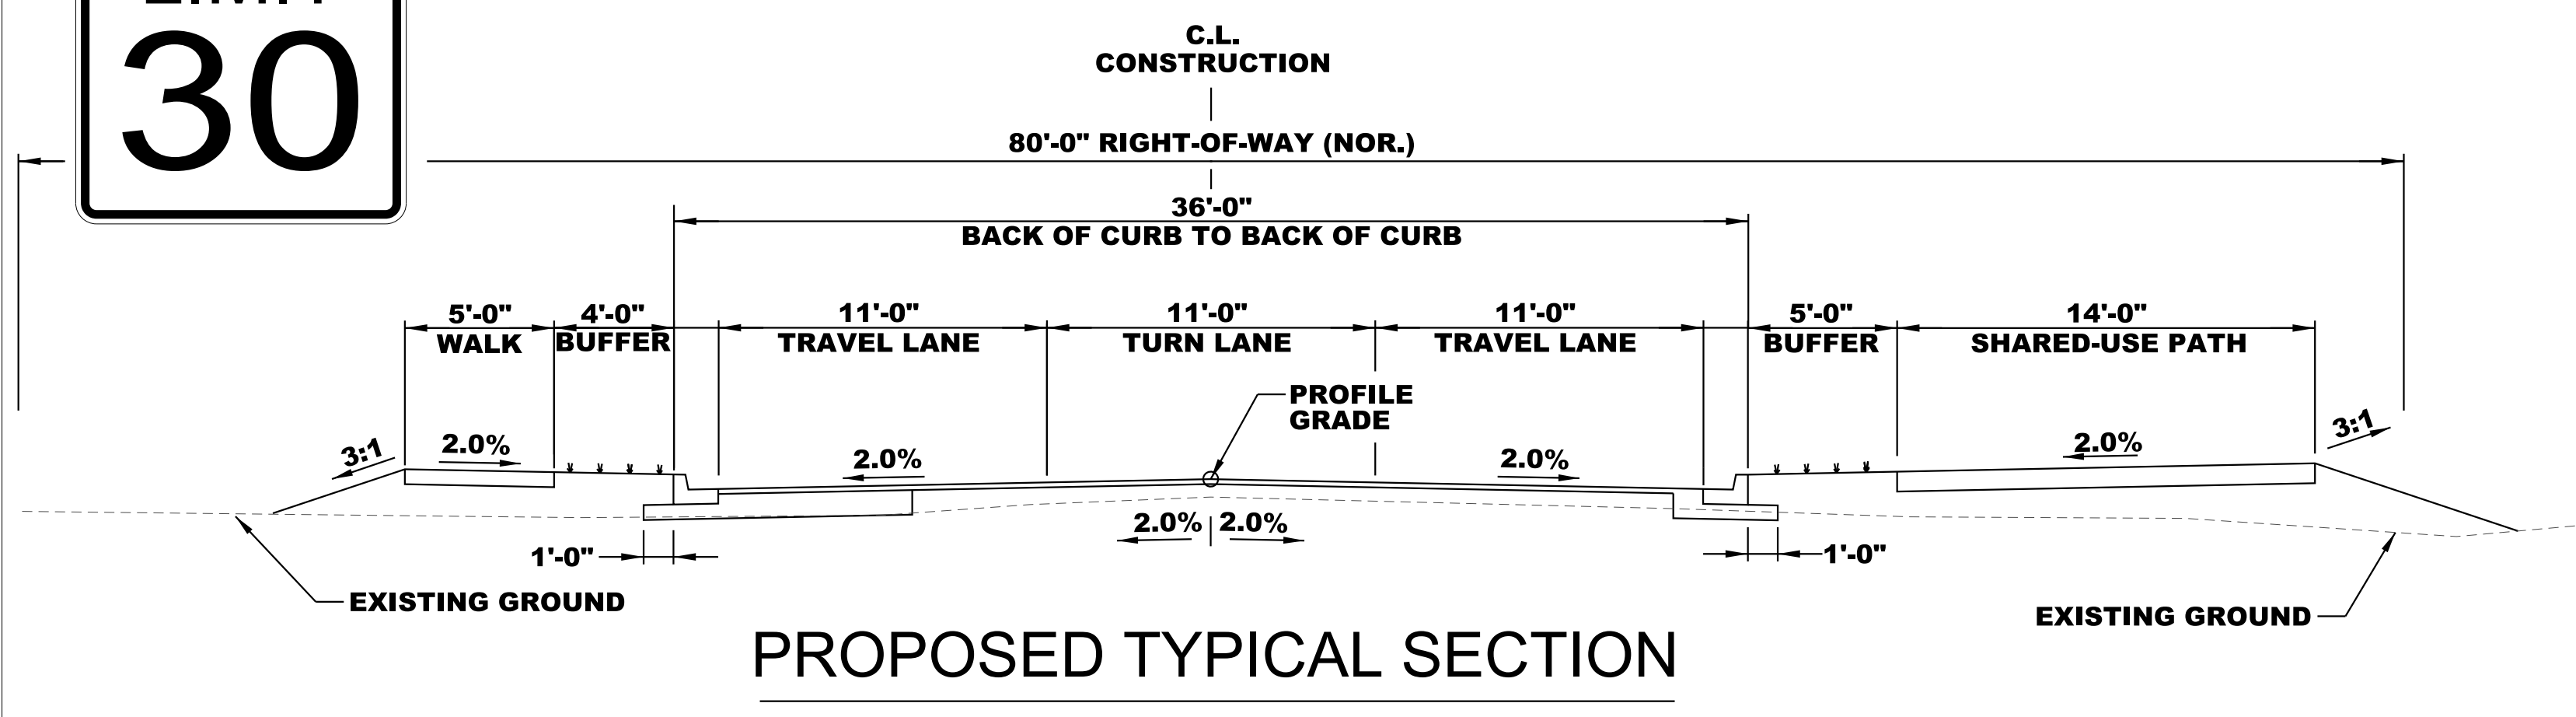

**LEGEND**

- CENTERLINE
- TOE OF SLOPE
- TOP OF BANK
- RIGHT-OF-WAY
- MAPPED WETLAND
- 100 YEAR FLOODPLAIN

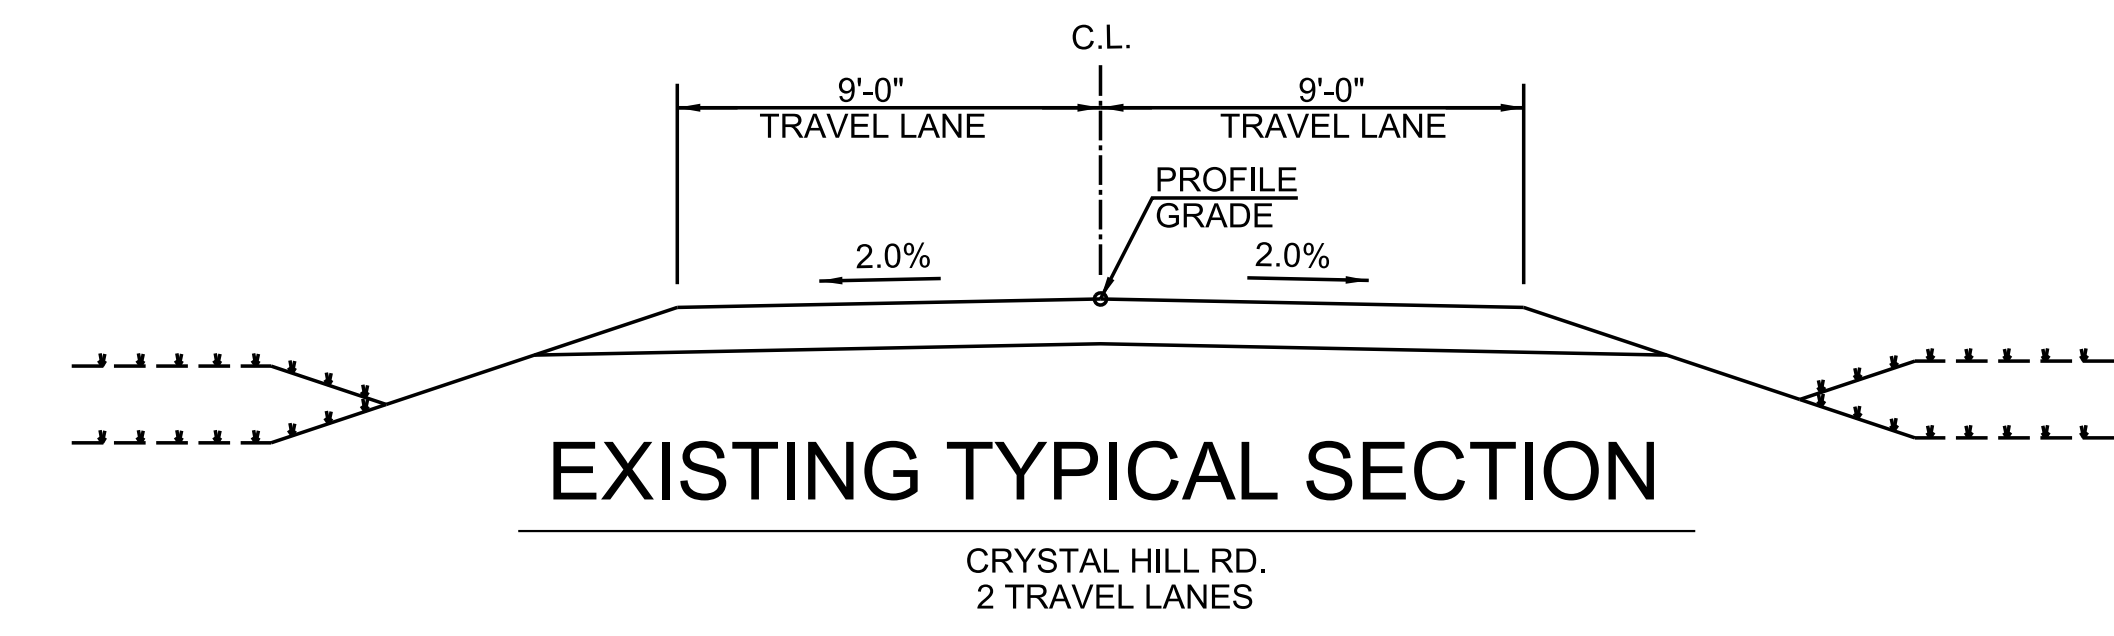

**SPEED  
LIMIT  
30**

