


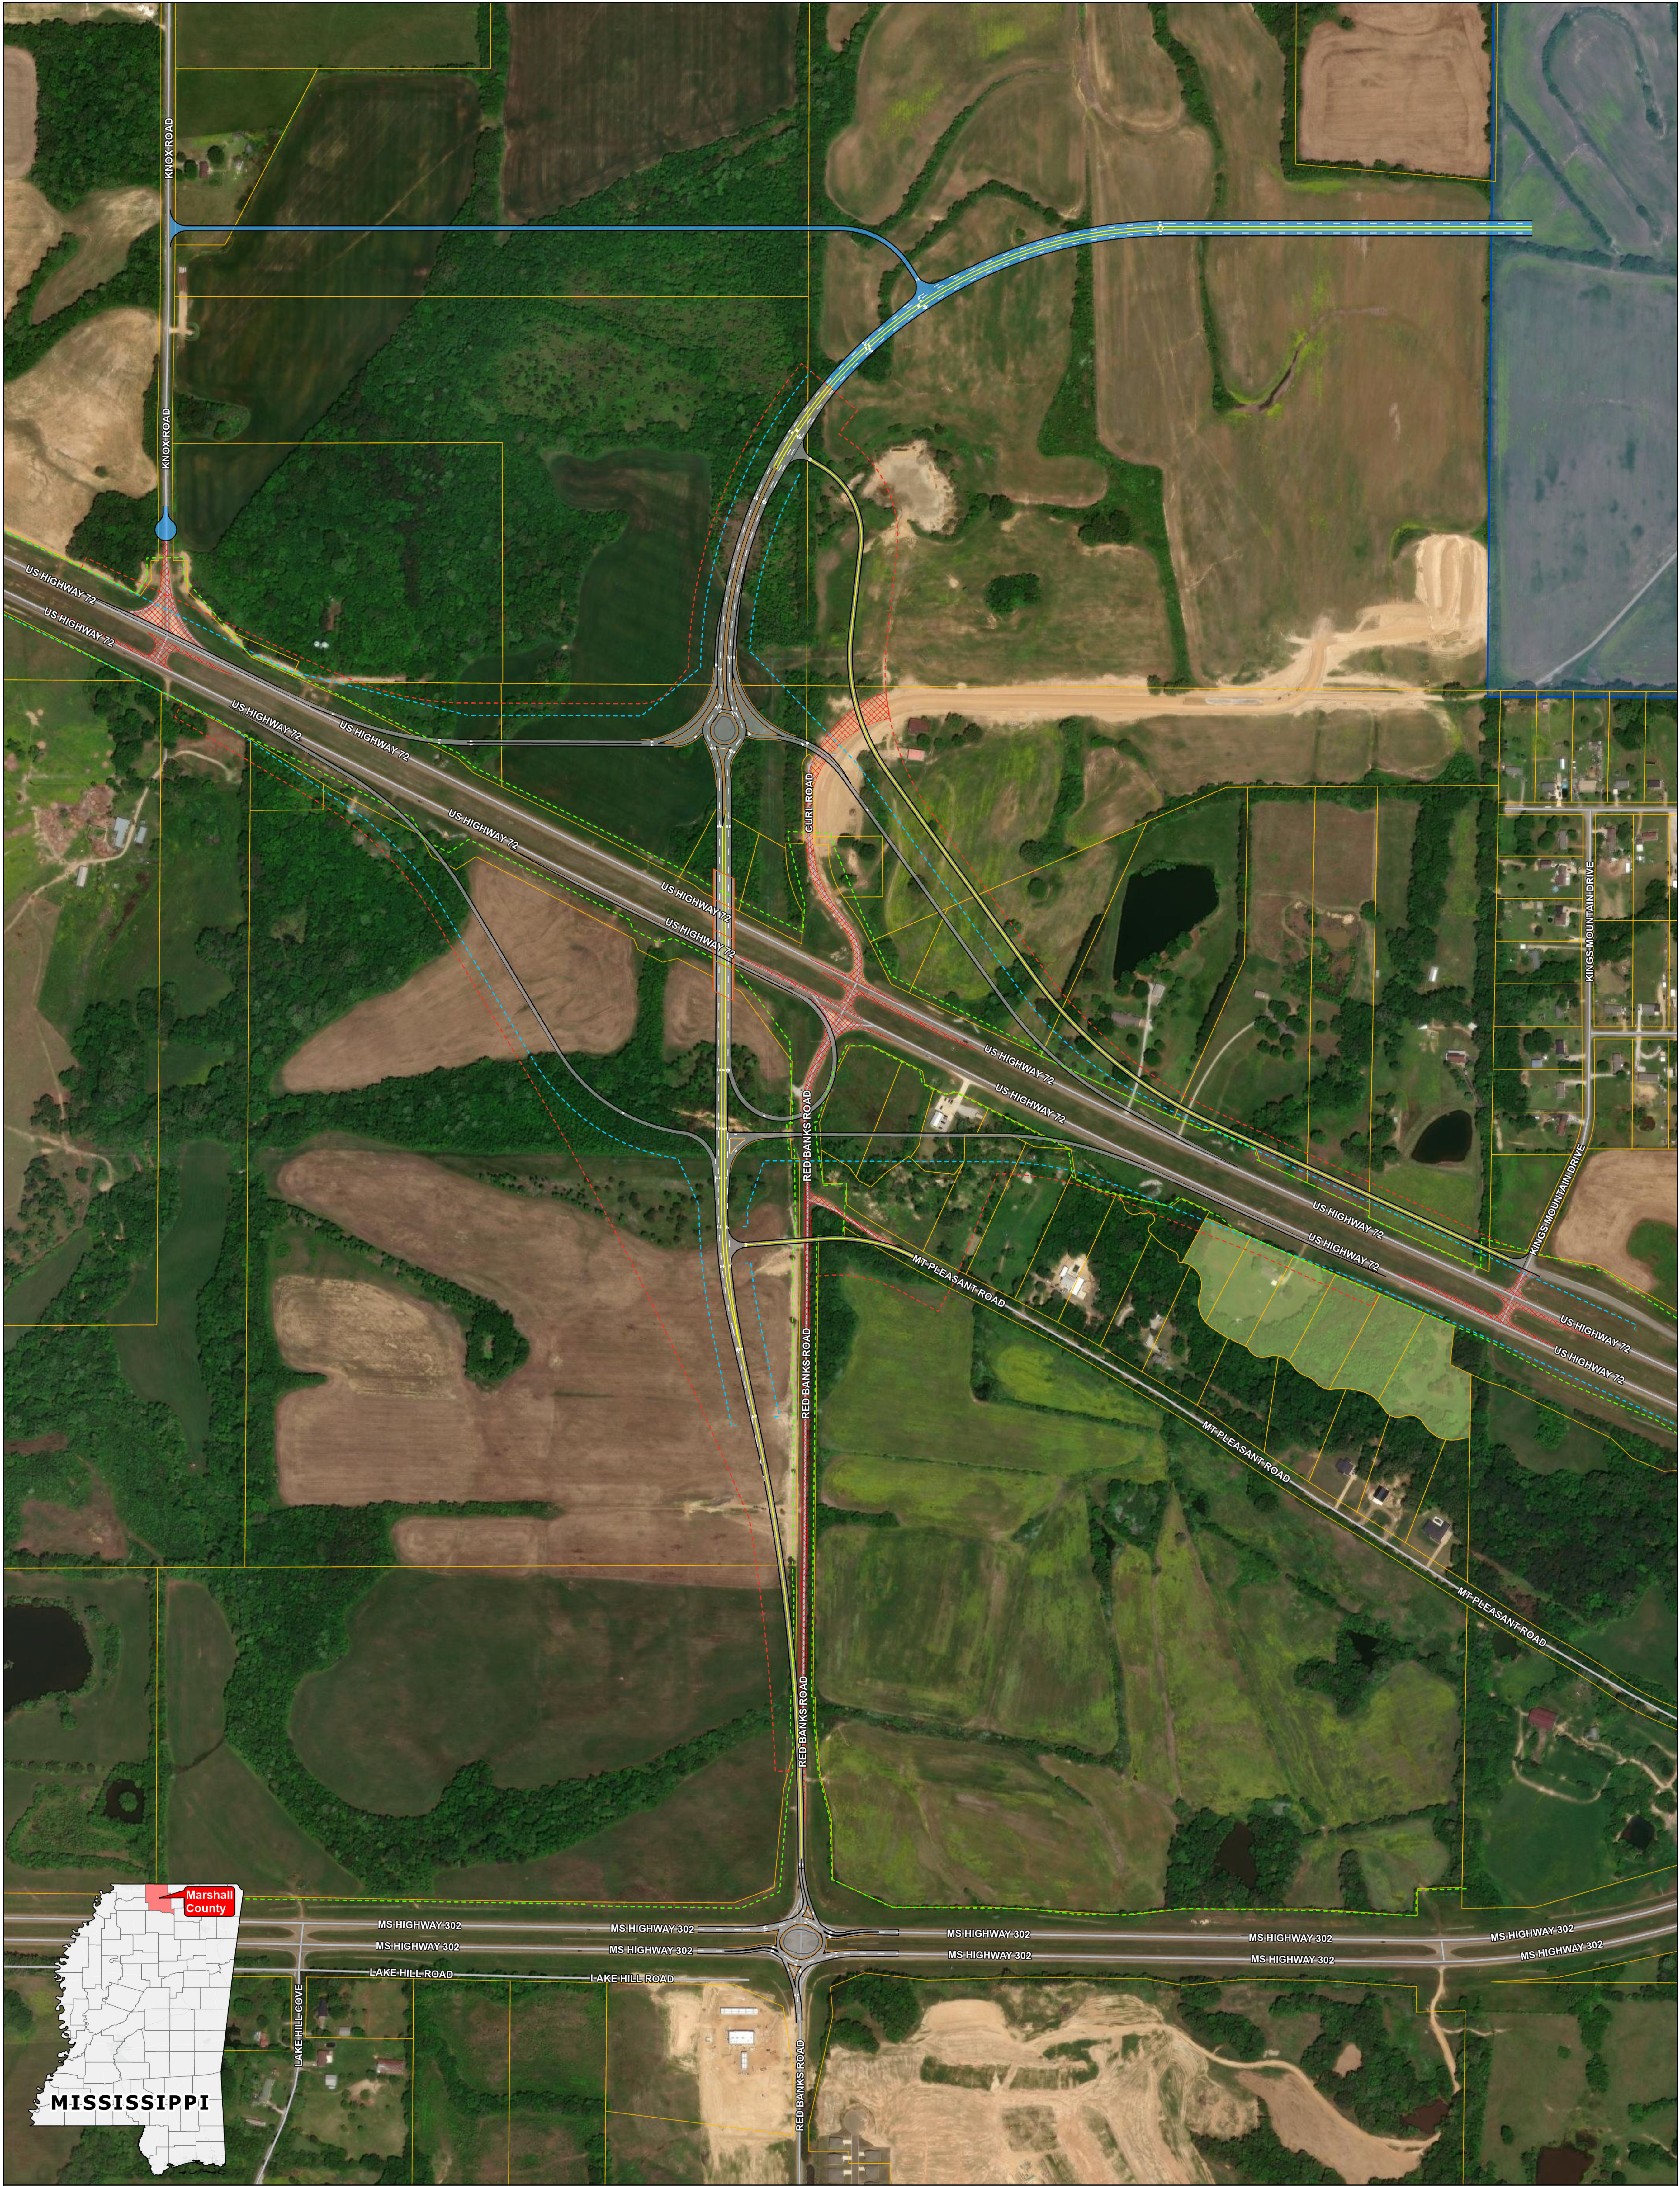

- Existing Right-of-Way
- No Access Limits
- Proposed Right-of-Way
- Parcel
- Parcel (no longer any access)
- Future Battery Plant
- By County
- By MDOT
- Pavement Removal

US 72 Improvements

