

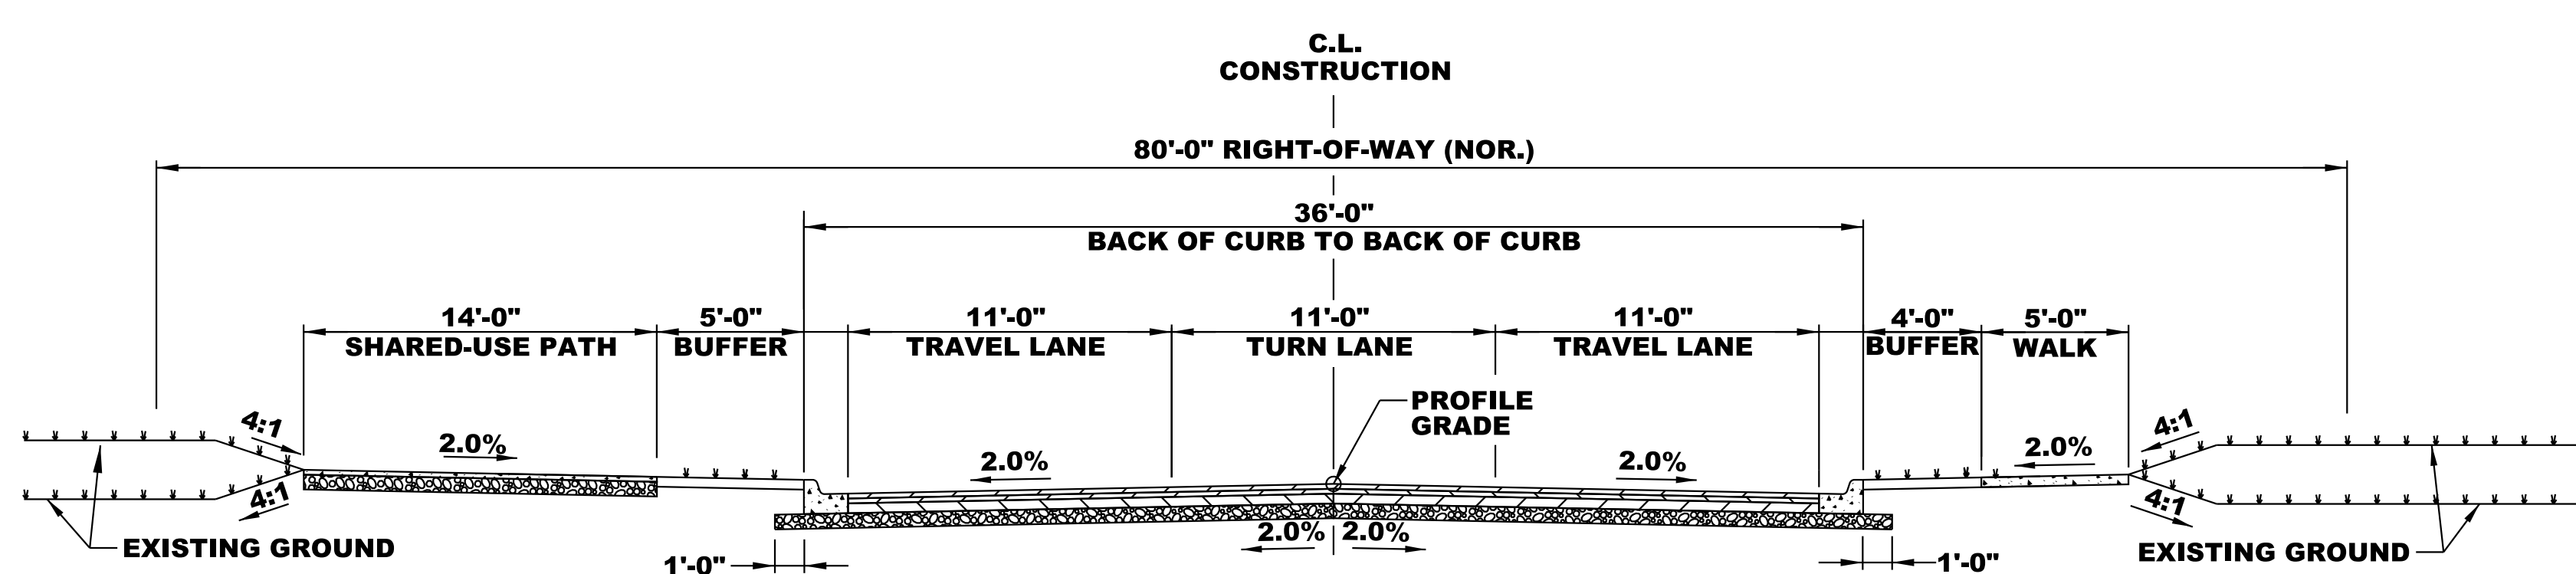


CITY OF SHERWOOD
JACKSONVILLE-CATO RD. IMPROVEMENTS
PHASE II PROJECT LAYOUT
JANUARY 7, 2025

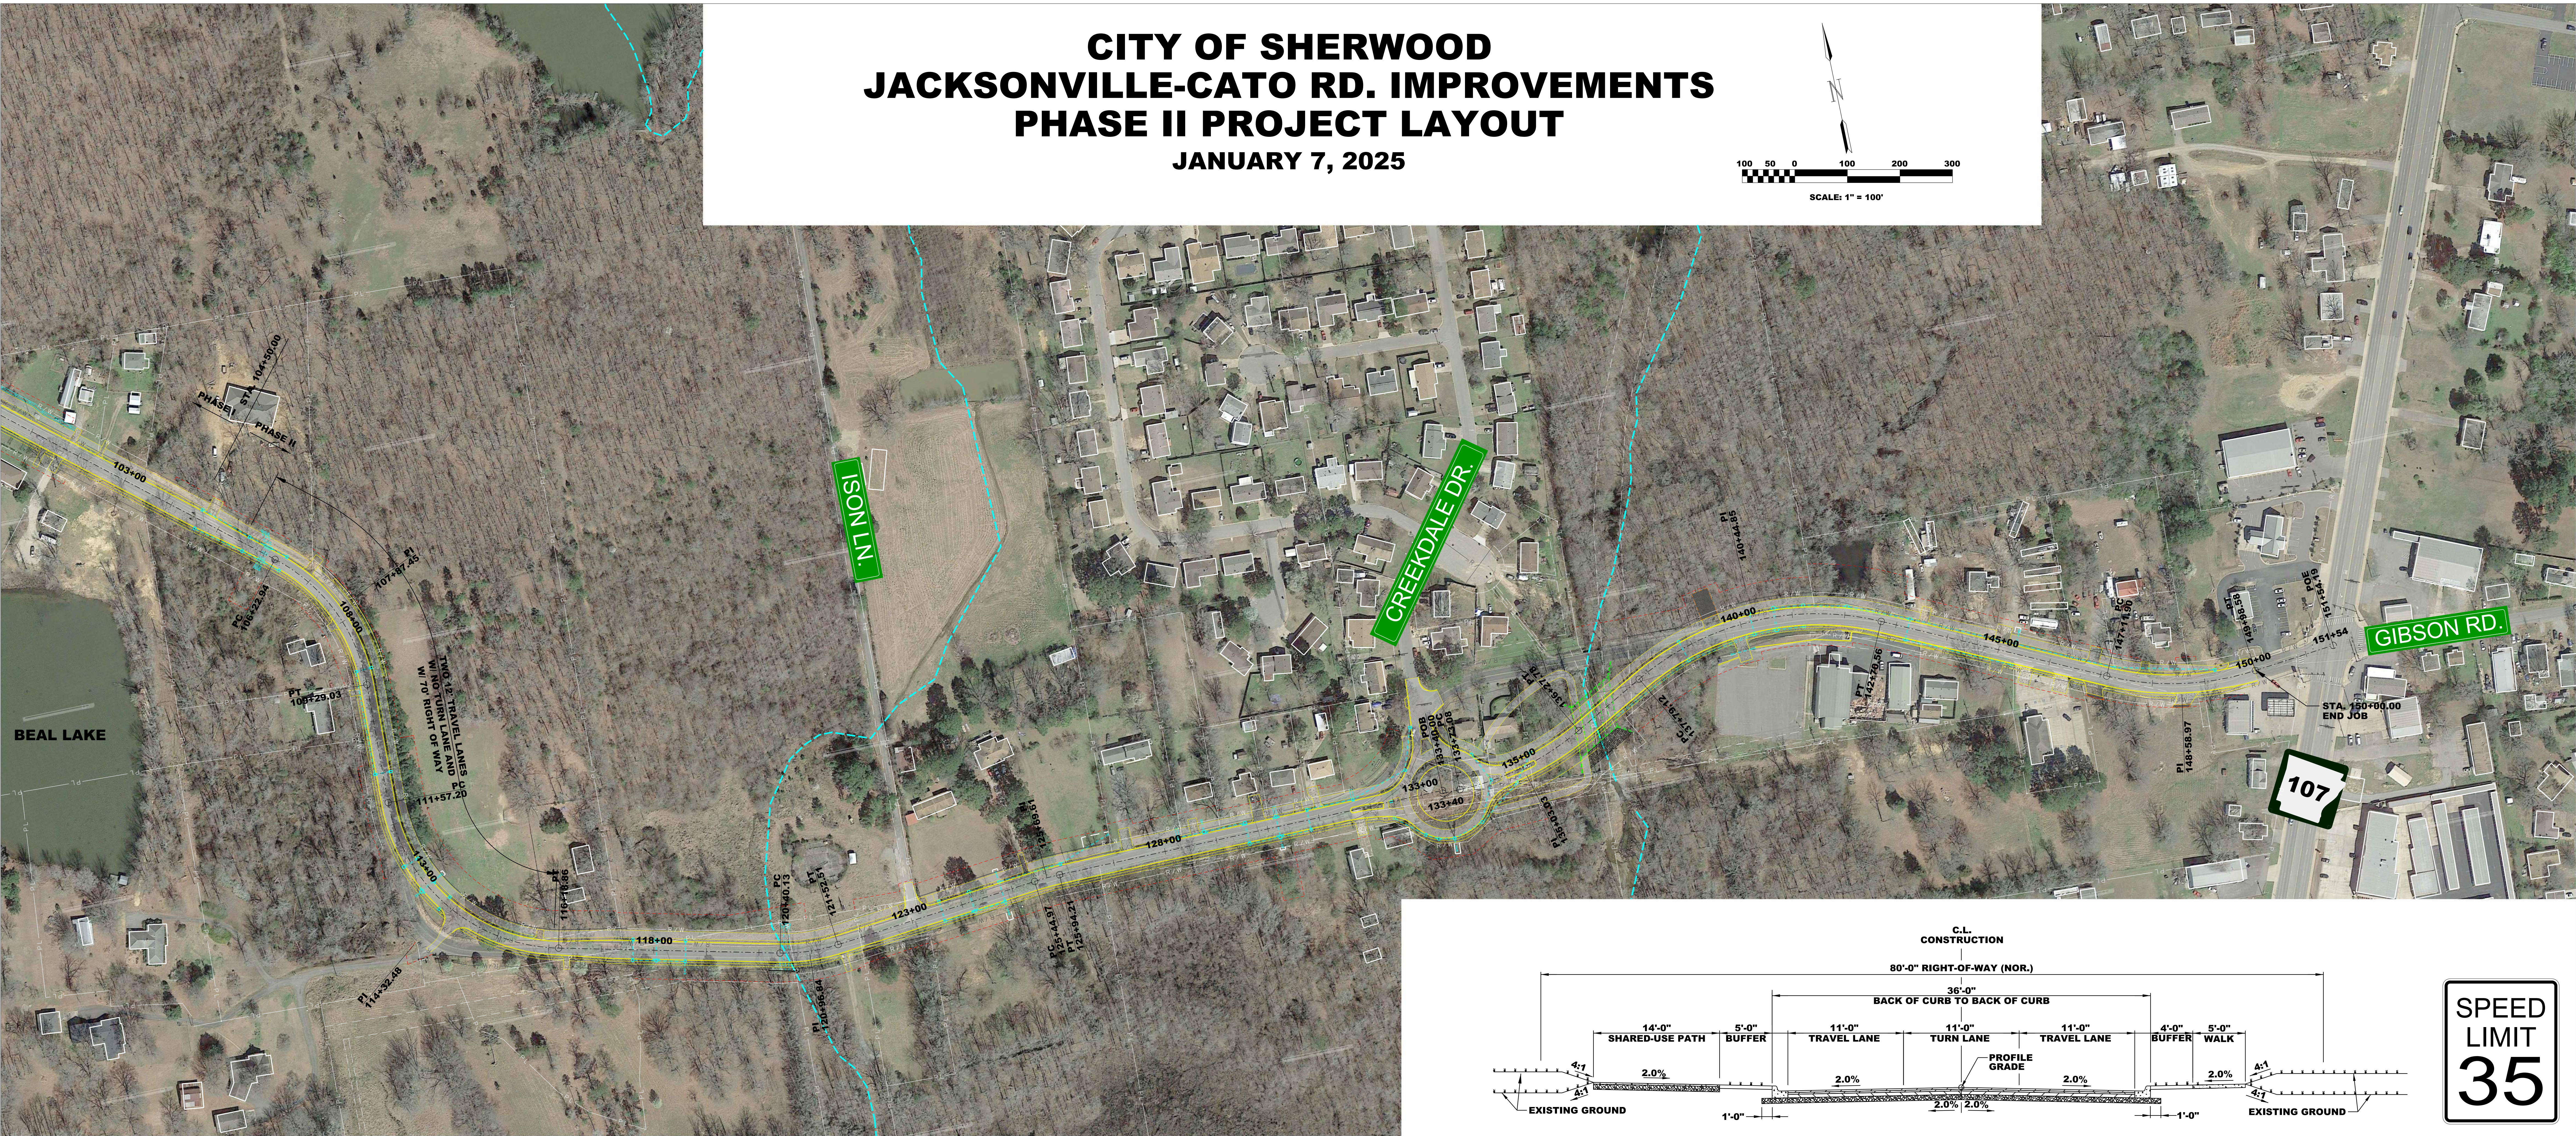

SPEED
LIMIT
35

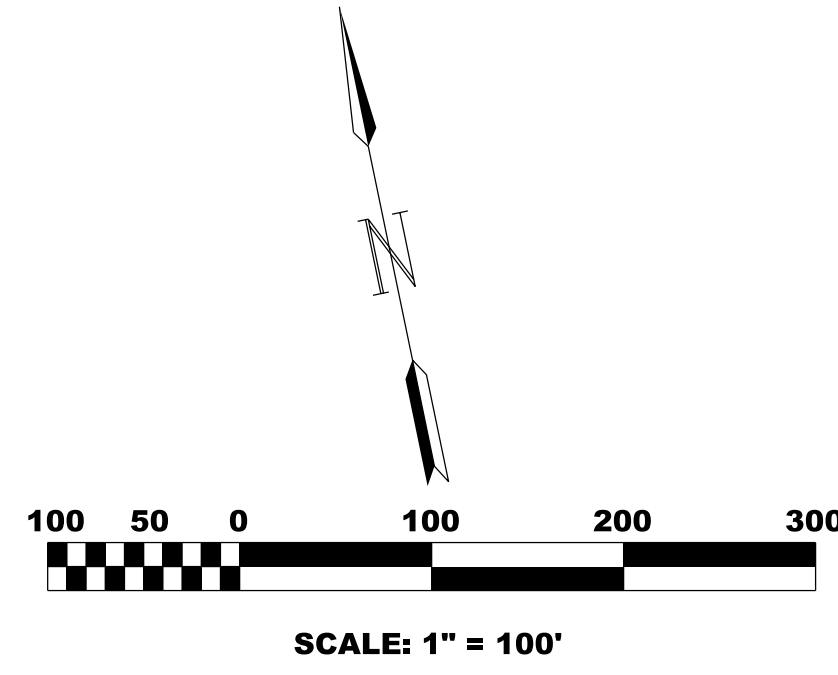